


Technical Information Sheet Number 3

Summary: Typical take-off example for a single bay of Louvres Profile showing general location and layout of a louvre project

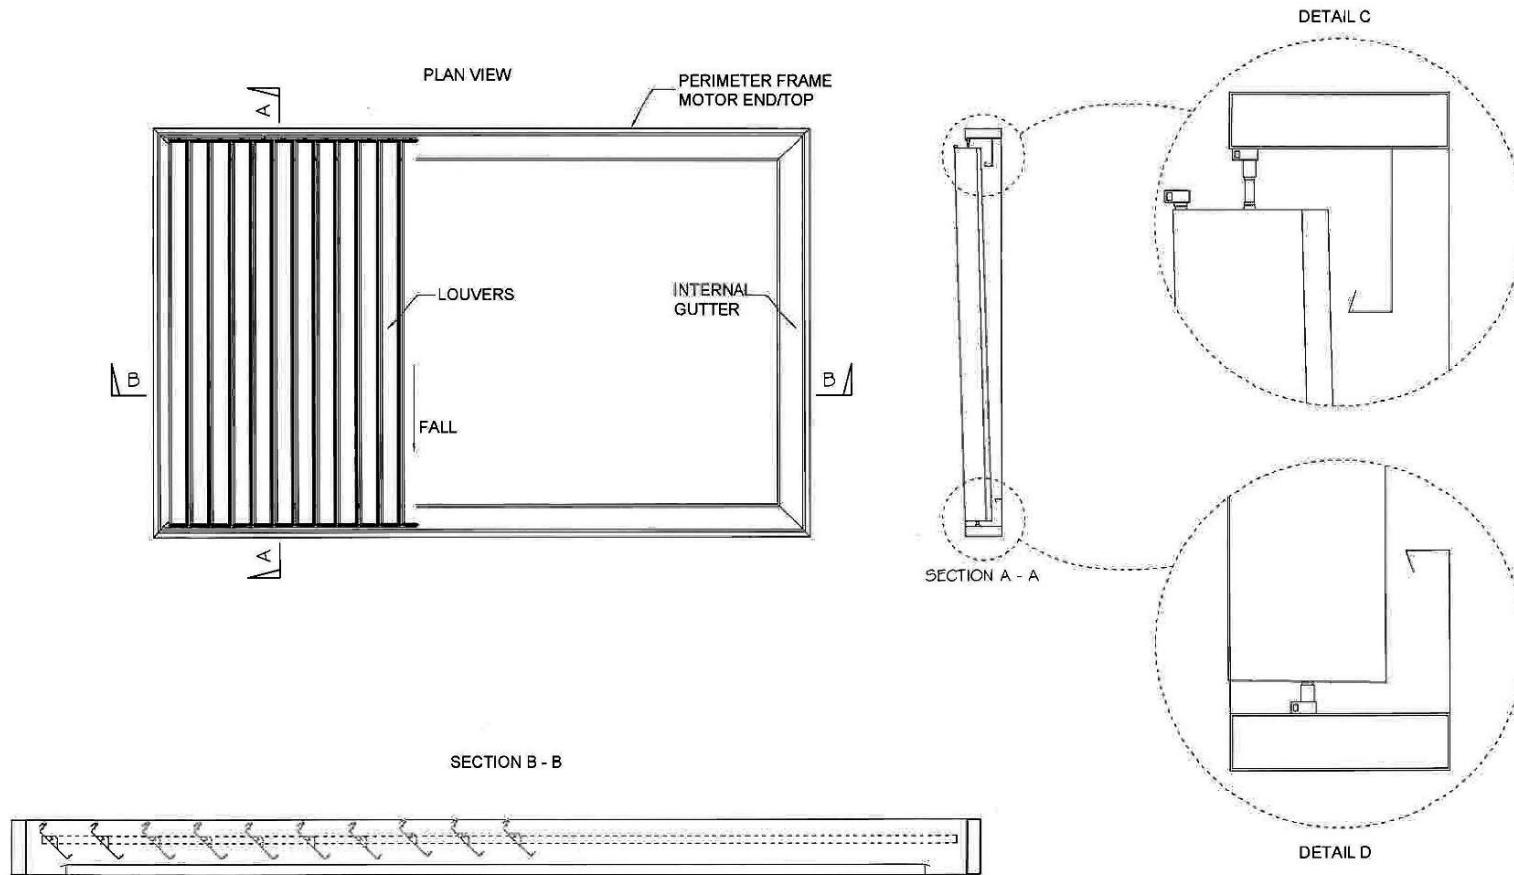

*Note: To be used for general information purposes only.*